

Fig. 9 North aisle west end

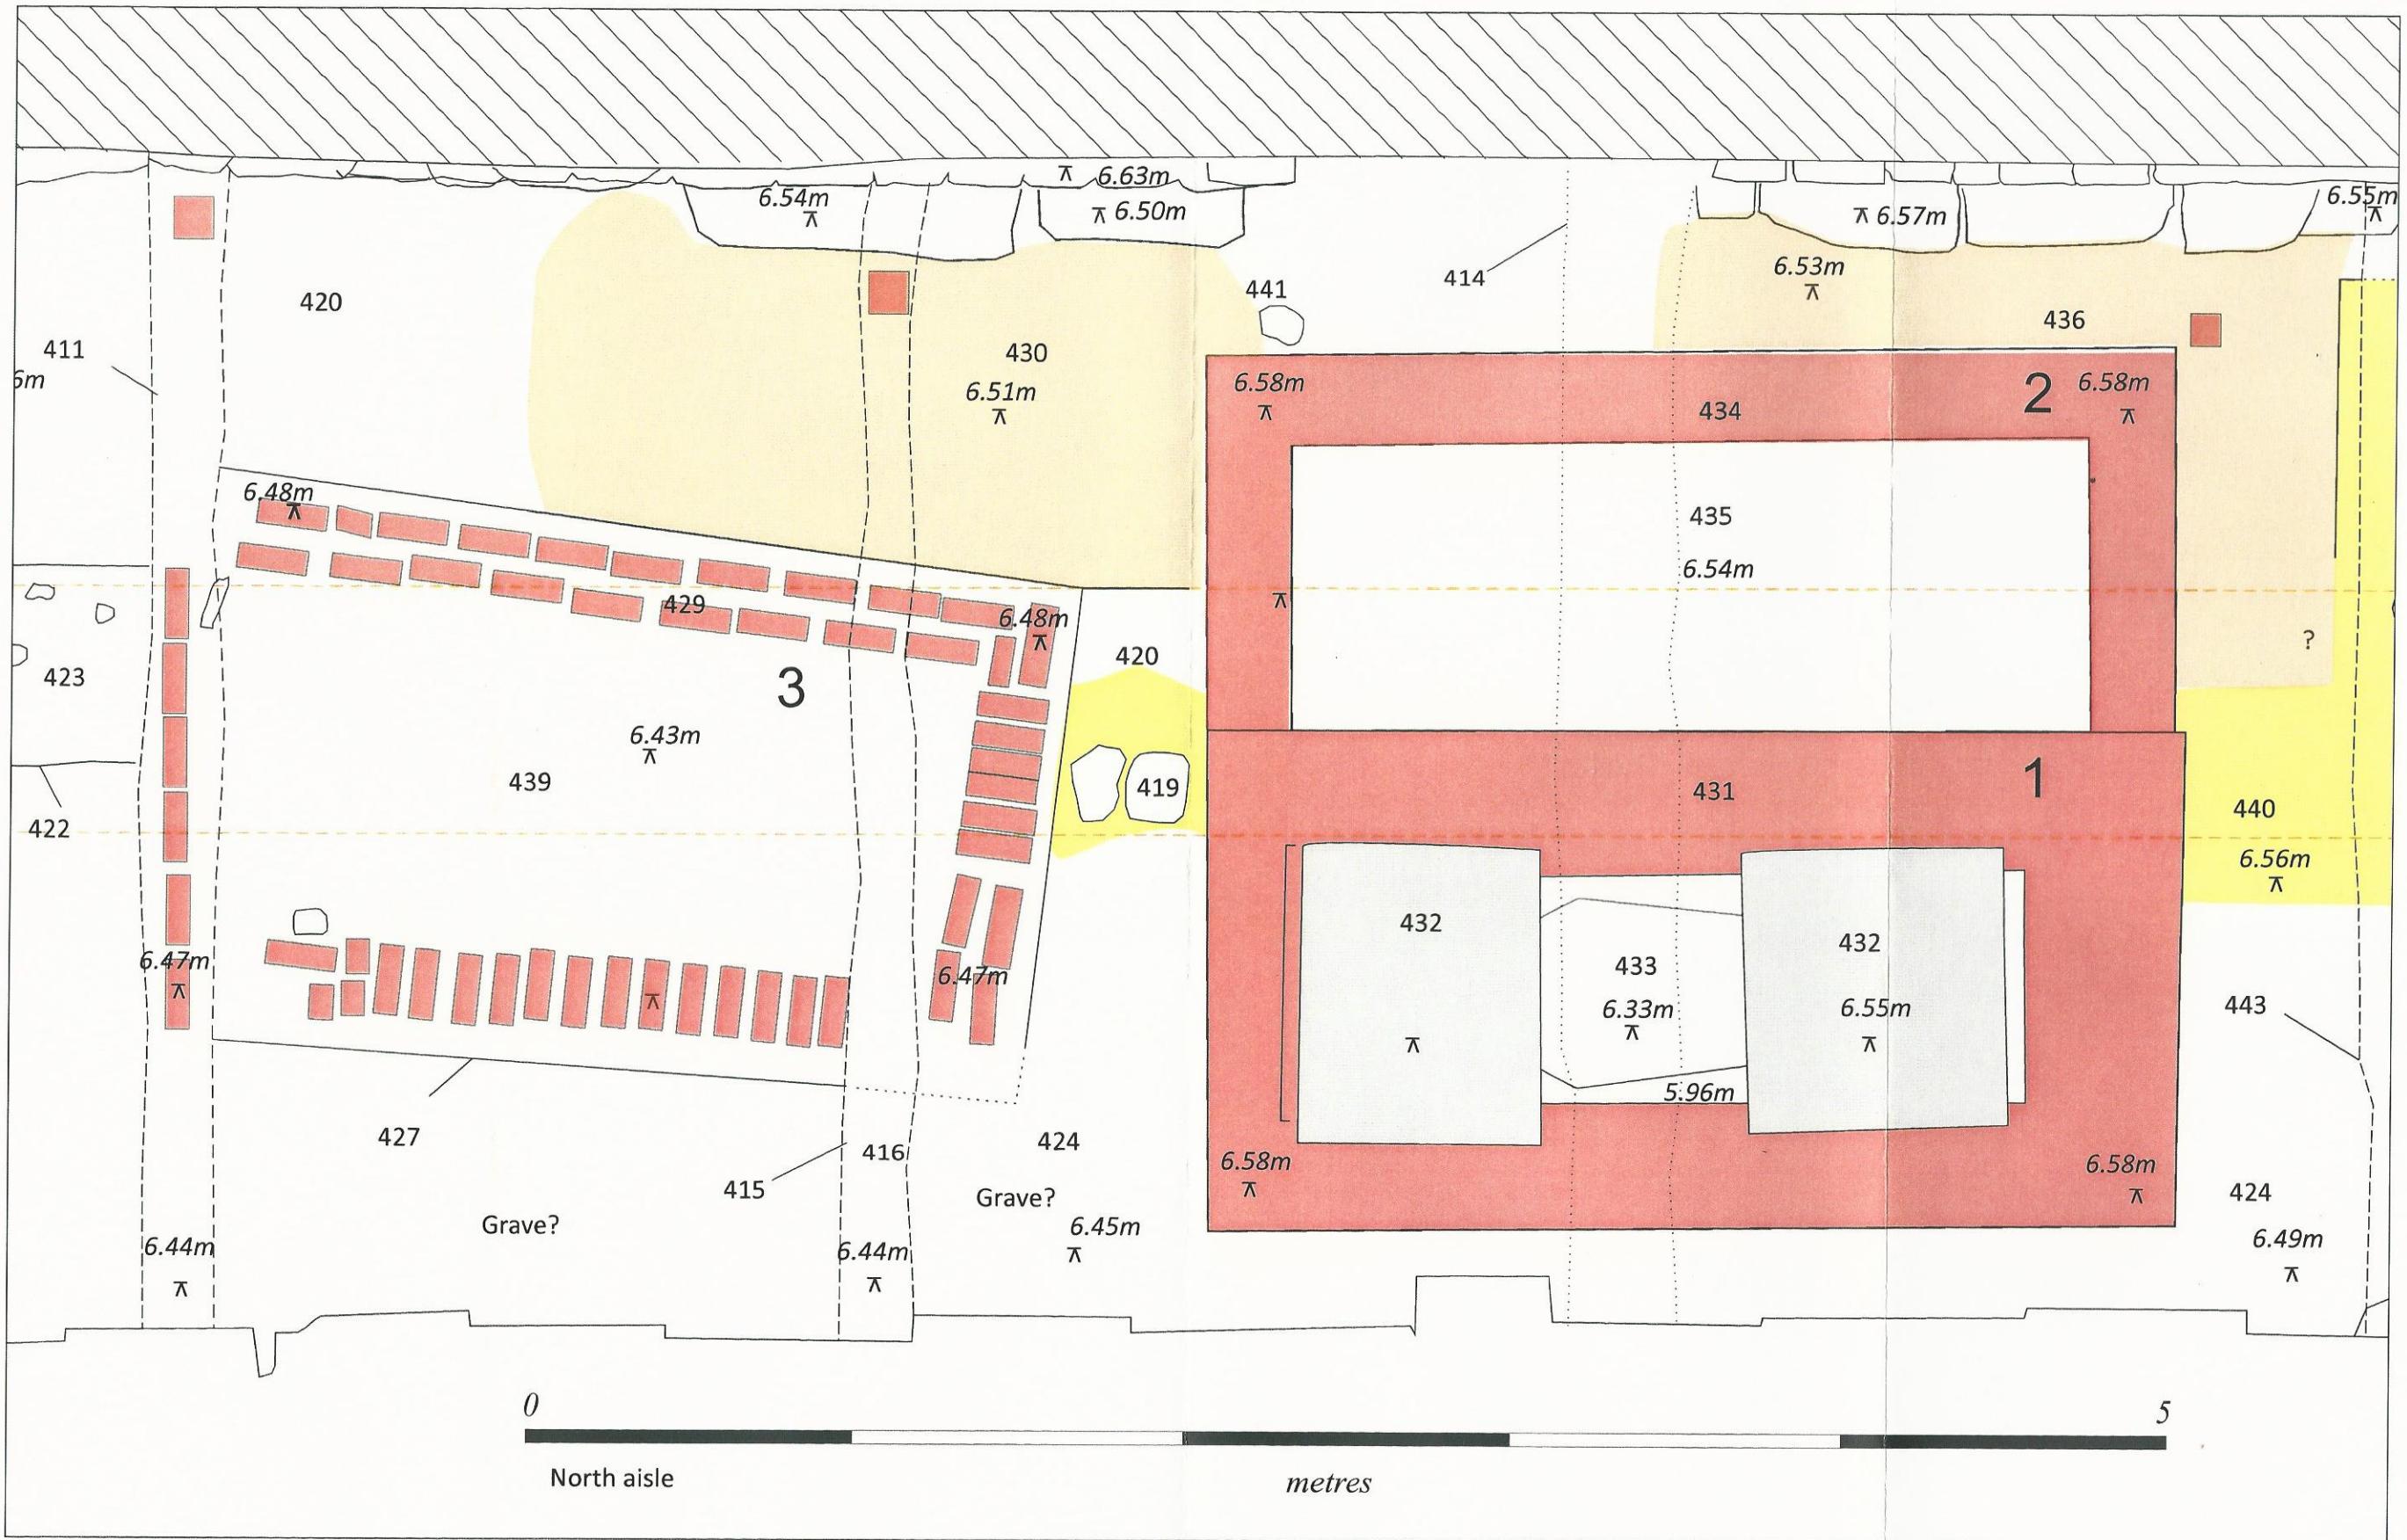


Fig. 10 North aisle centre



Fig. 11 North aisle east end



Fig. 112 The tower. Scale 1:20